




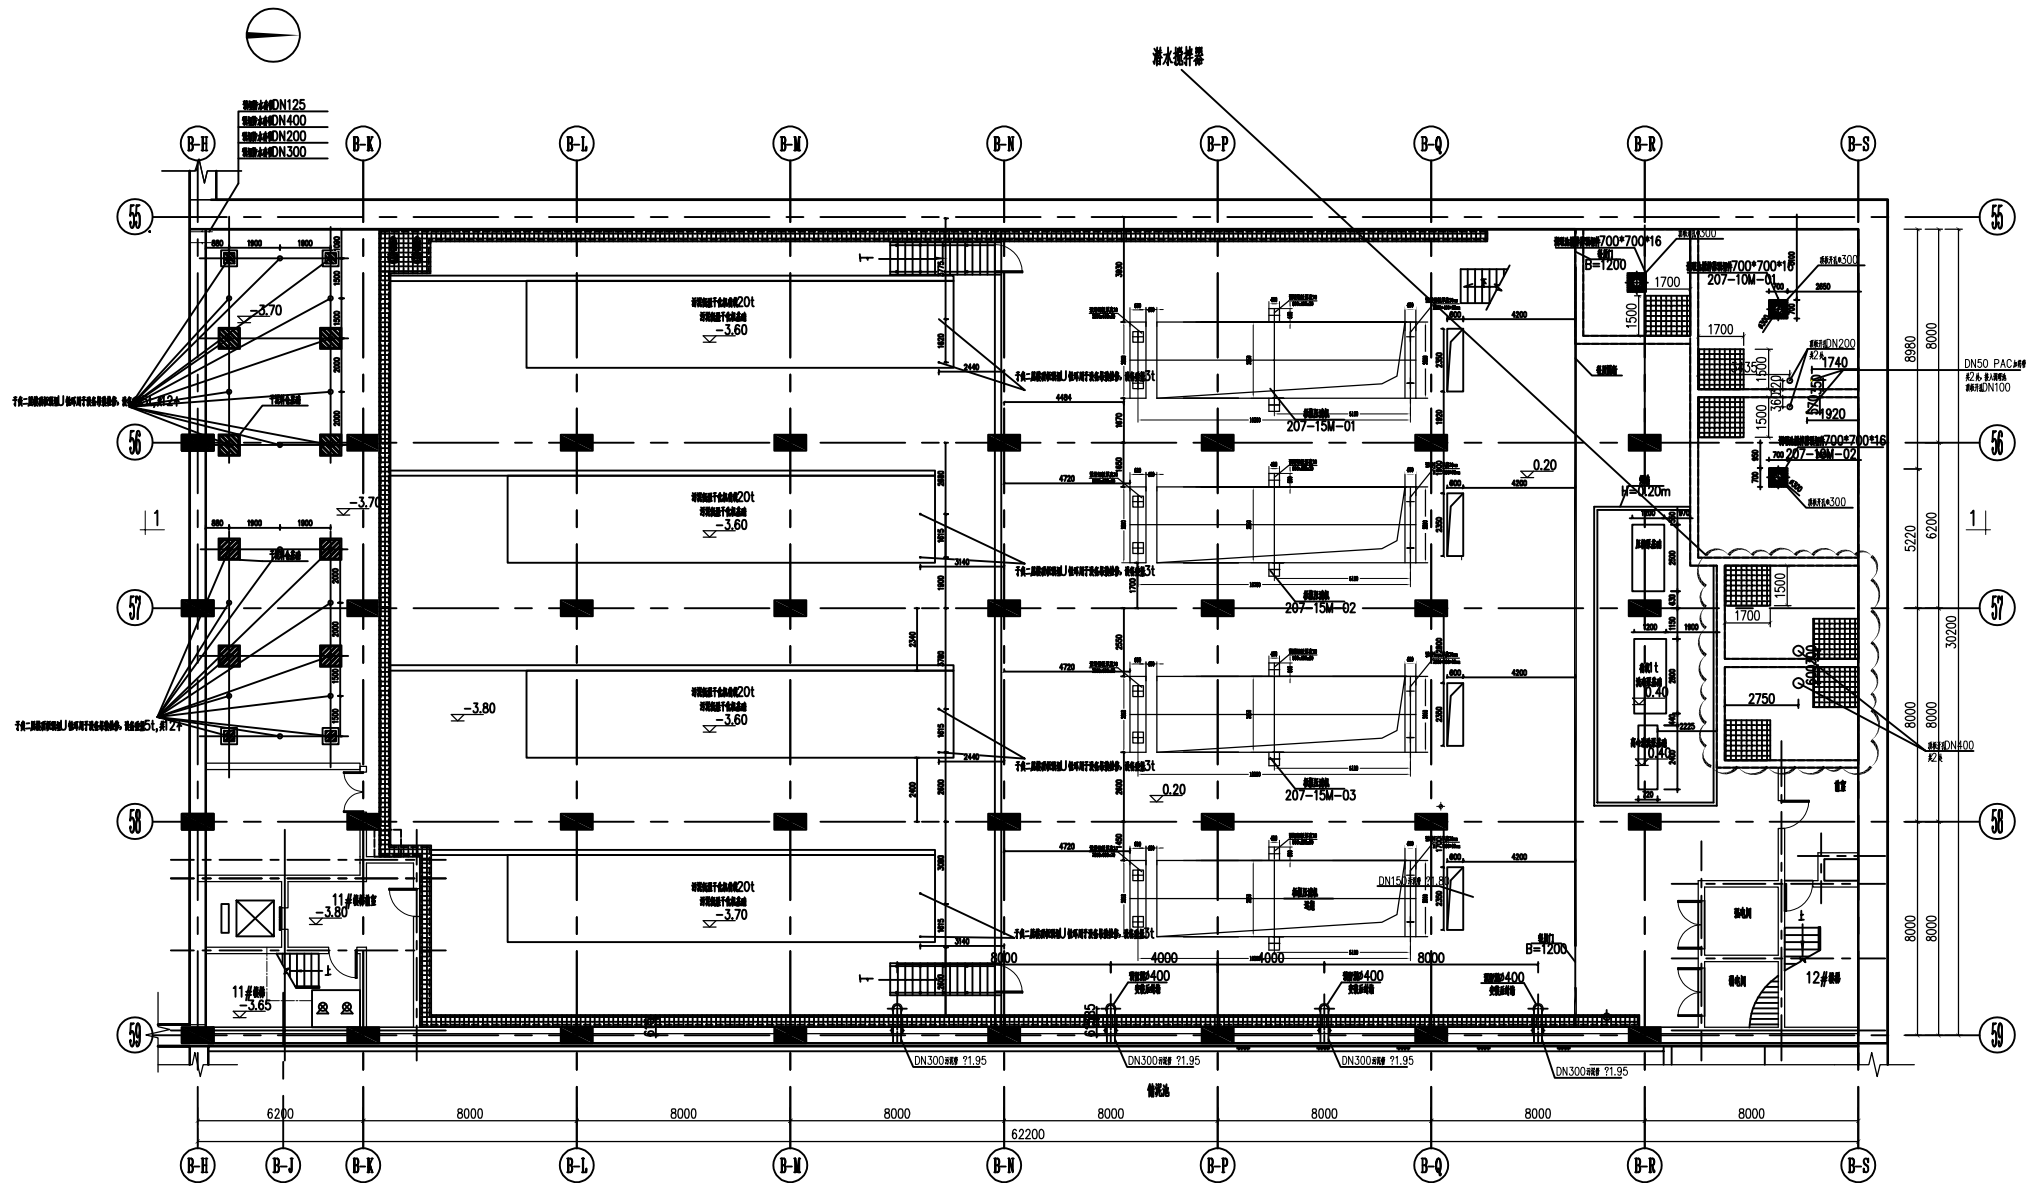

污泥脱水车间0.20层平面示意图 1:100

